


Ground Floor Plan

1 : 100

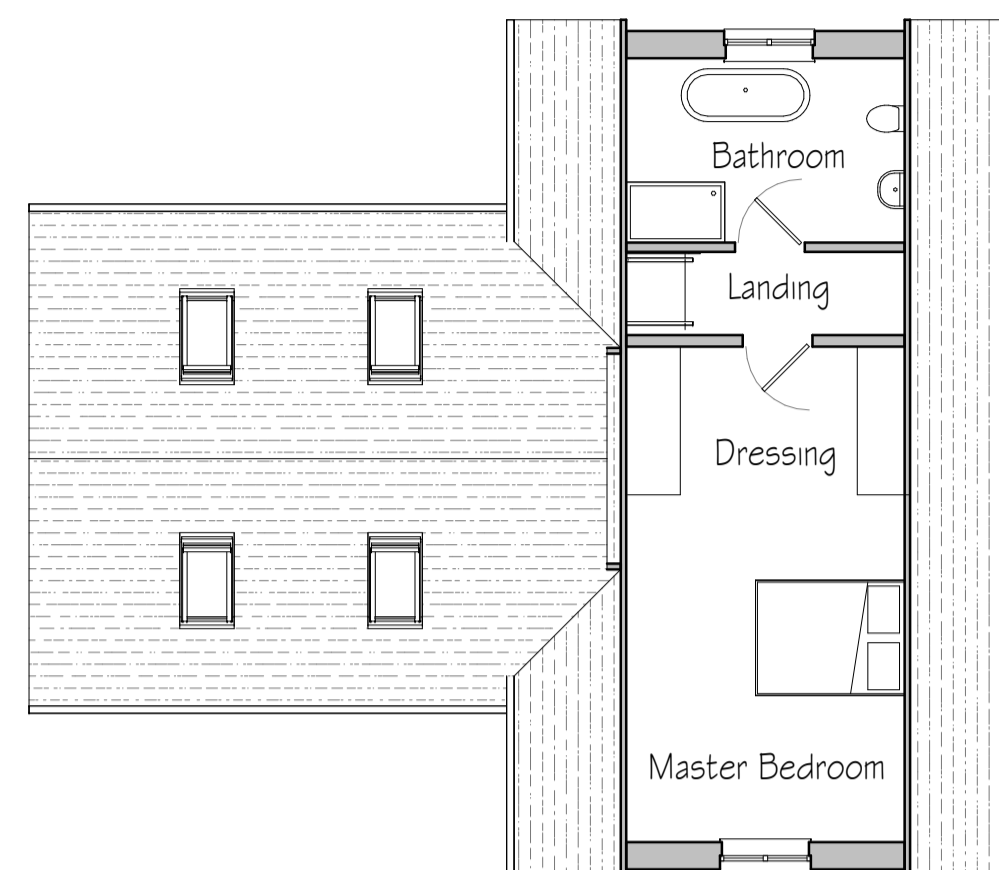


First Floor Plan

1 : 100



South West Elevation

1 : 100

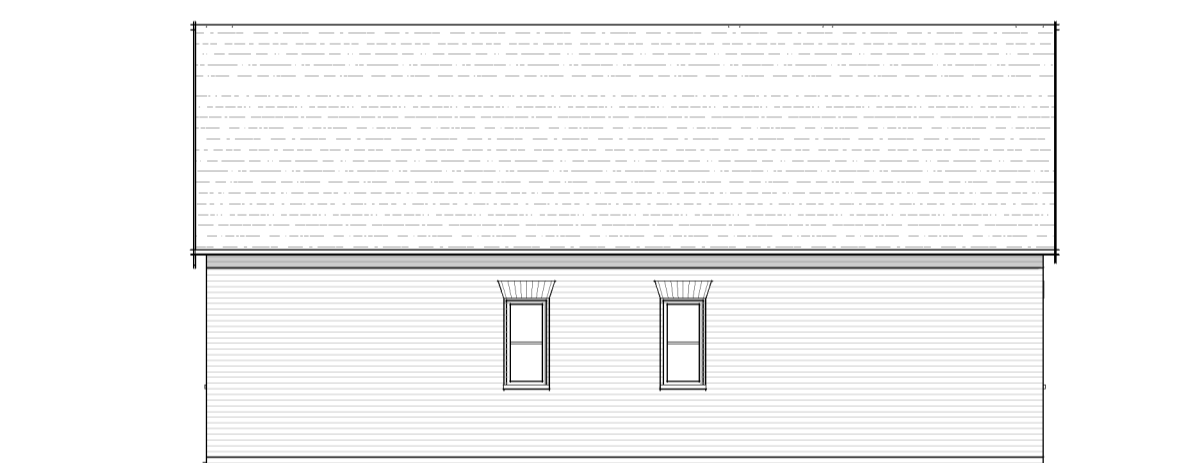


South East Elevation

1 : 100



North East Elevation

1 : 100

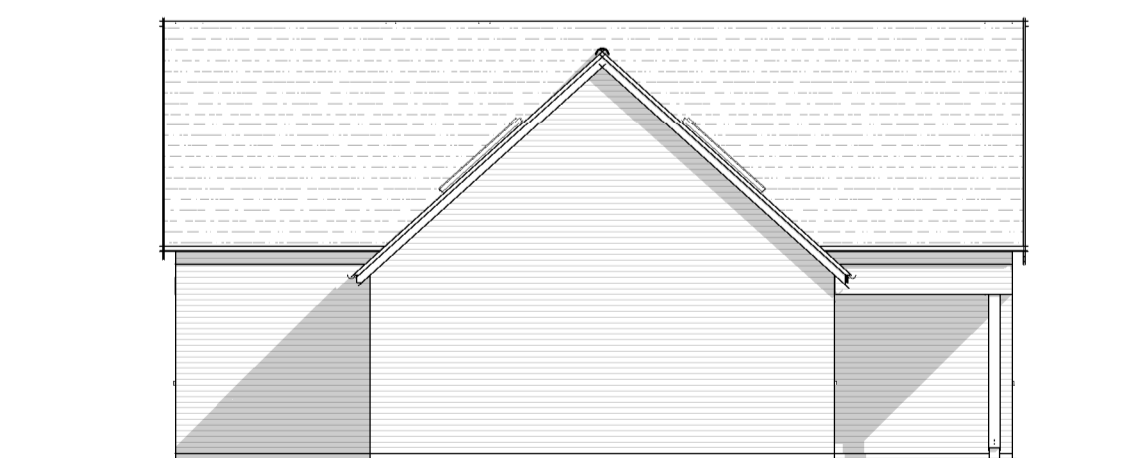

North West Elevation

1 : 100

revisions initial date

Contractors, Sub Contractors and Suppliers are to check all relevant dimensions and levels of site and buildings before commencing any shop drawings or building work.

This drawing is copyright and may not be reproduced in any part of form without the written consent of Fowler Architecture and Planning project


Land at Pier Road
Seaview, Isle of Wight

drawing

Plot 3

scale 1 : 100@ A1 drawn by BM-C date May 21

190801- 103 drawing no rev

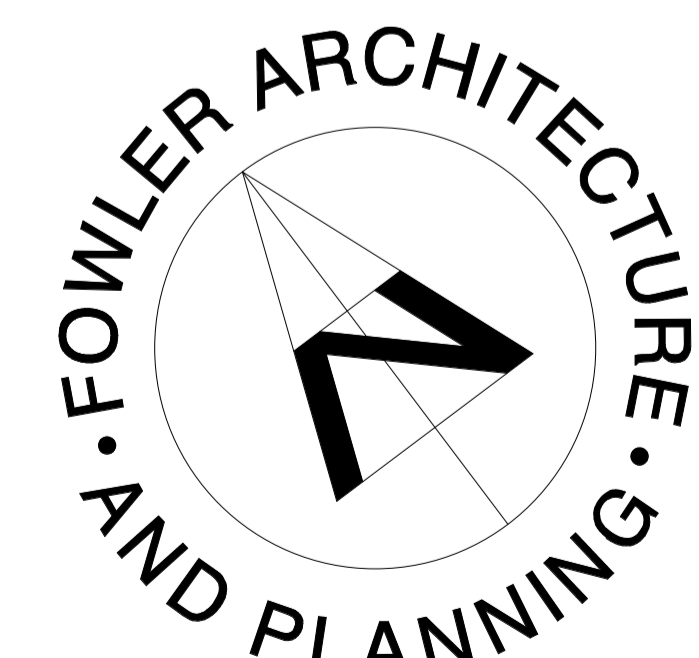

19 High Street
Pewsey
Wiltshire
SN9 5AF

tel (01672) 569444
fax (01672) 569488

enquiries@fowlerarchitectureandplanning.co.uk