


First Floor Plan
1 : 100



Ground Floor Plan
1 : 100



3D View

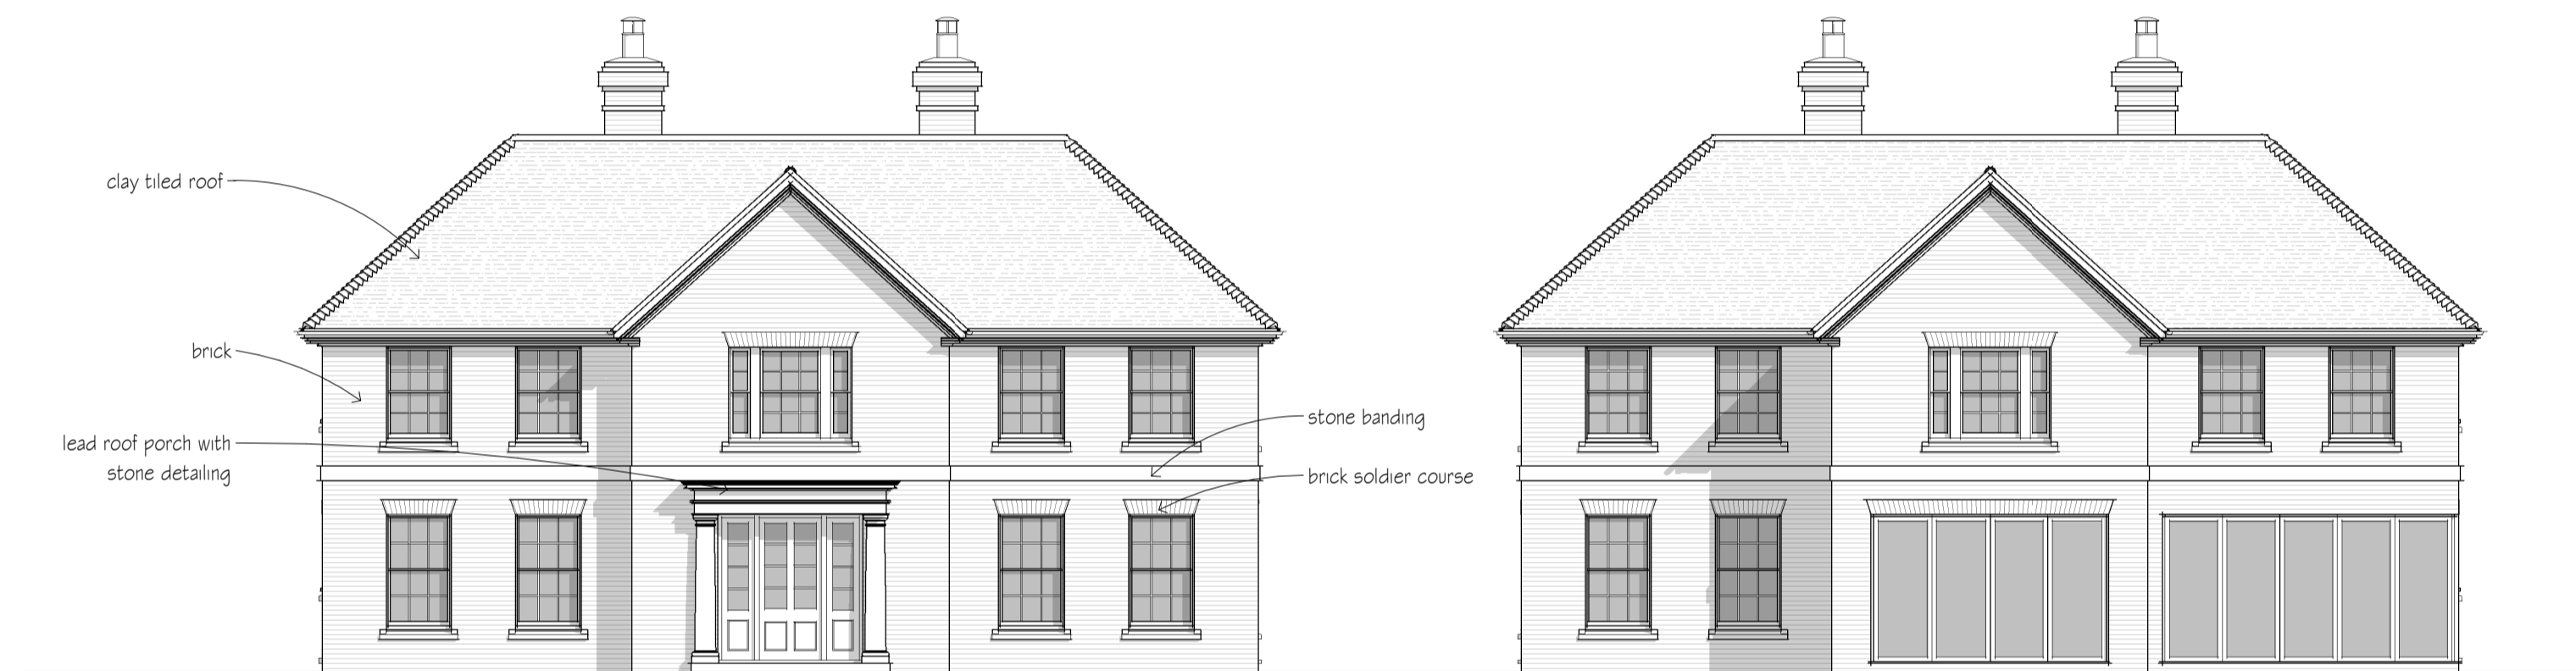

North-West Elevation
1 : 100

South-East Elevation
1 : 100



North-East Elevation
1 : 100



South-West Elevation
1 : 100



revisions initial date

Contractors, Sub Contractors and Suppliers are to check all relevant dimensions and levels of site and buildings before commencing any shop drawings or building work.


This drawing is copyright and may not be reproduced in any part of form without the written consent of Fowler Architecture and Planning

project
LAND at DONKEY FIELD
Seaview, Isle of Wight

drawing
plot 9 design
scheme

scale drawn by date
1 : 100@ A1 BM-C May 21

190801- 109
drawing no rev

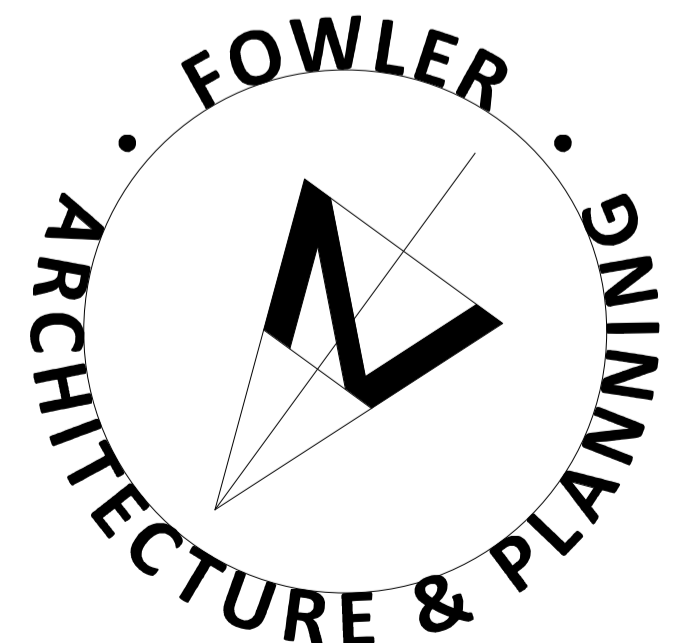

19 High Street
Pewsey
Wiltshire
SN9 5AF
tel (01672) 569444
fax (01672) 569488
enquiries@faap.co.uk