




Plot 8

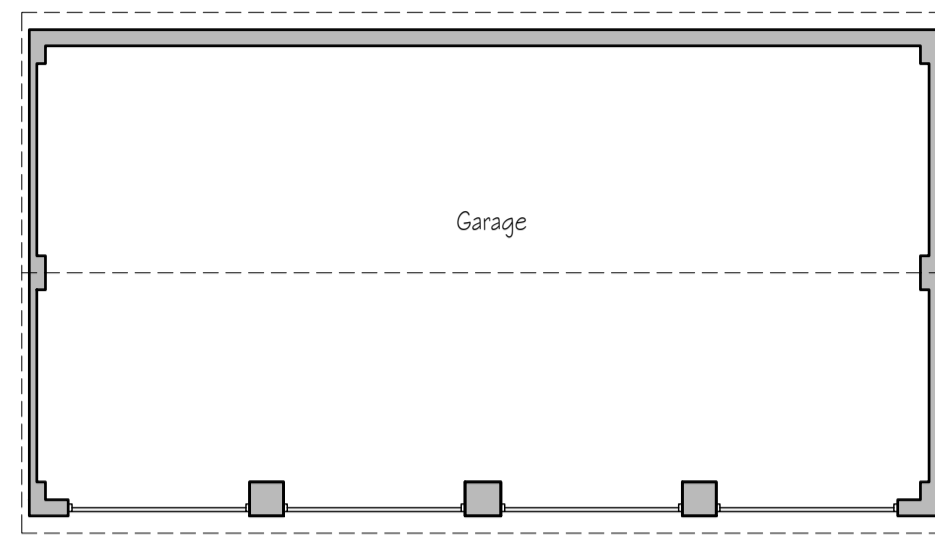


Garage Plan

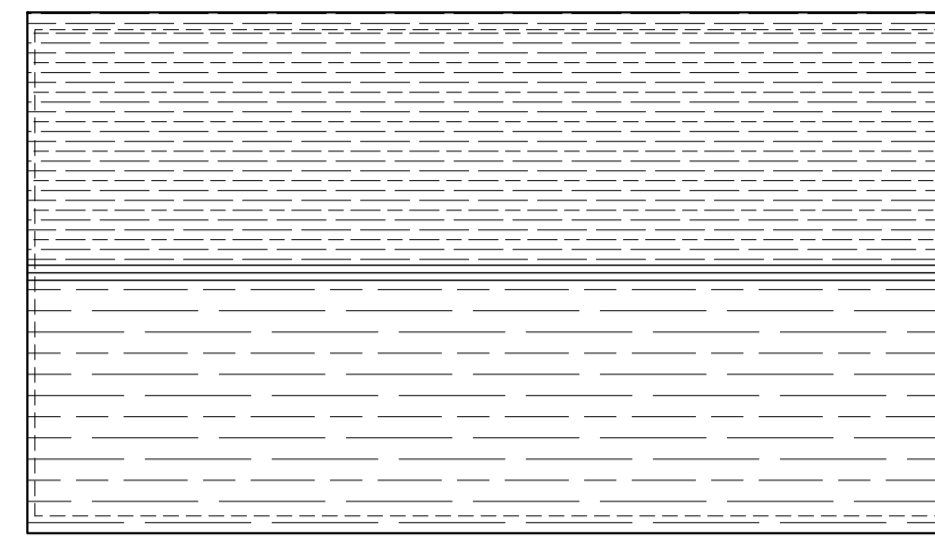


Garage Roof

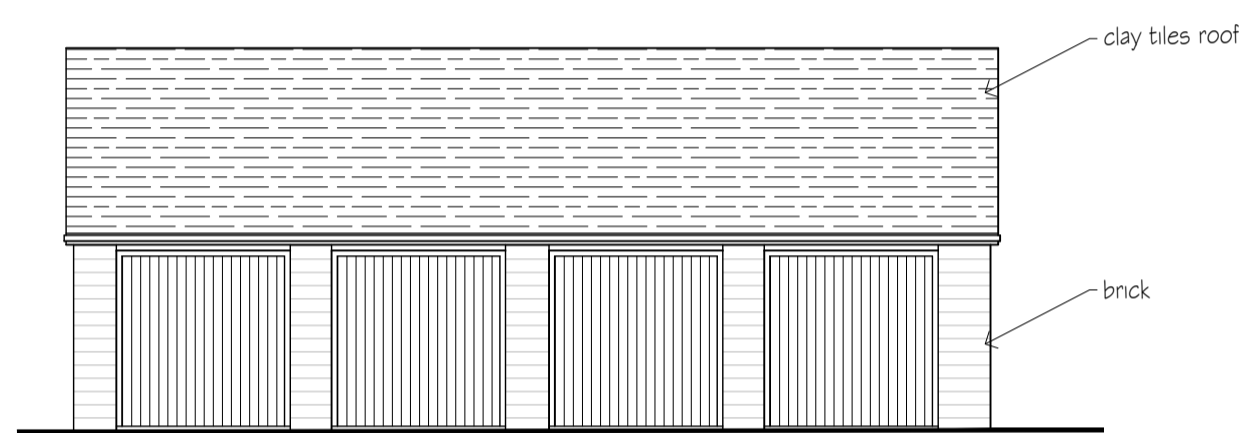


South West Elevation

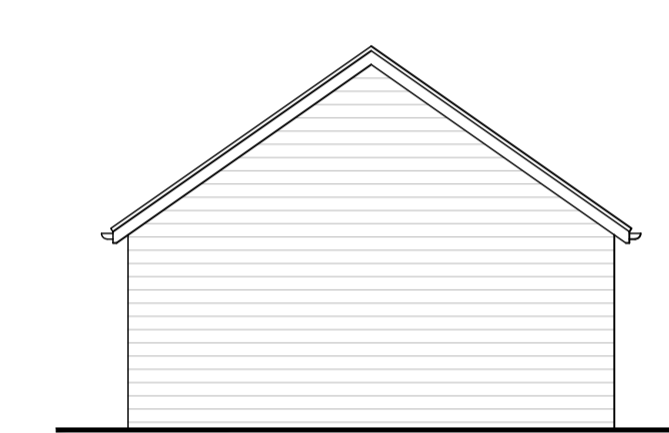

South East Elevation

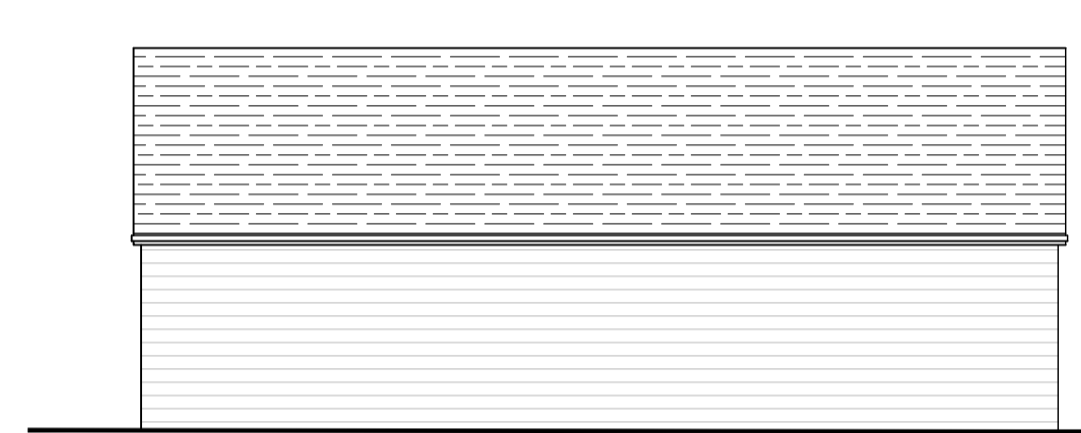


North East Elevation

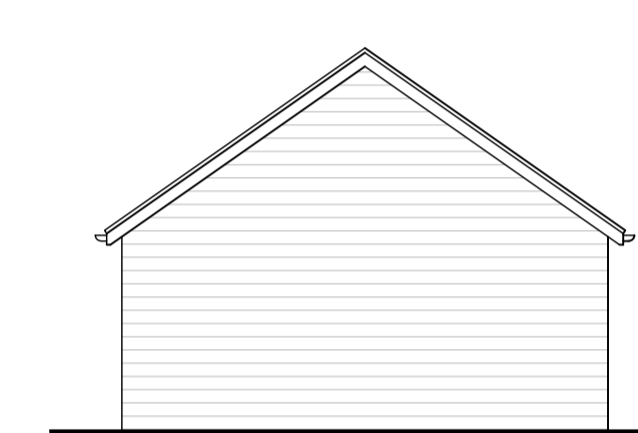


North West Elevation


Plot 9

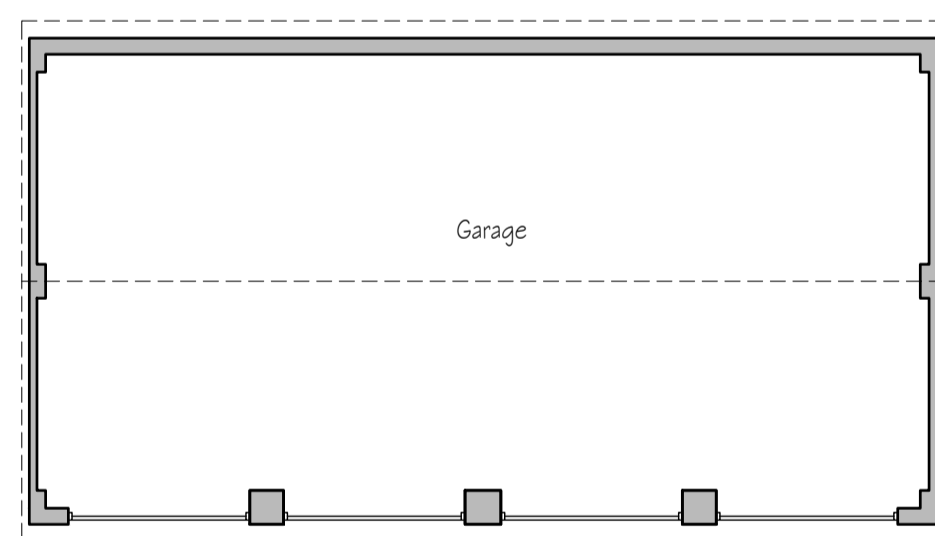


Garage Plan

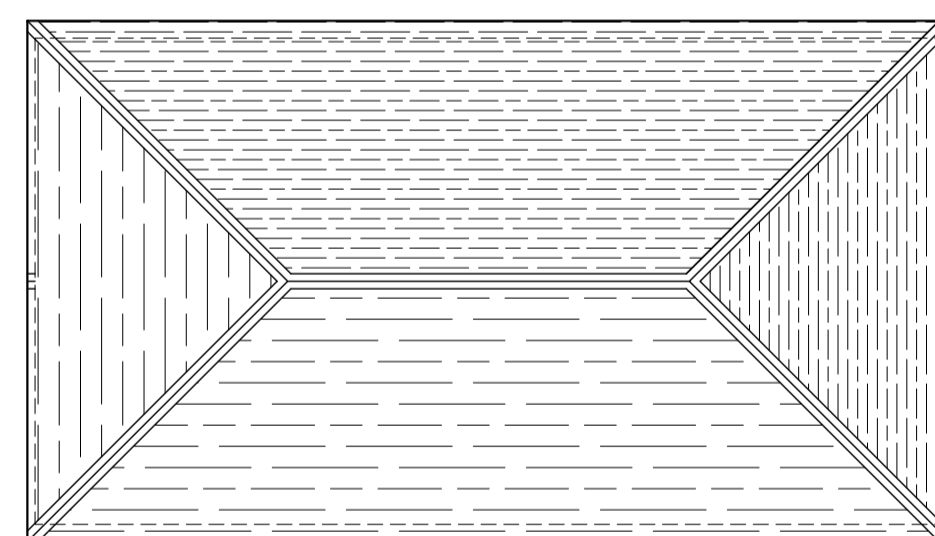


Garage Roof

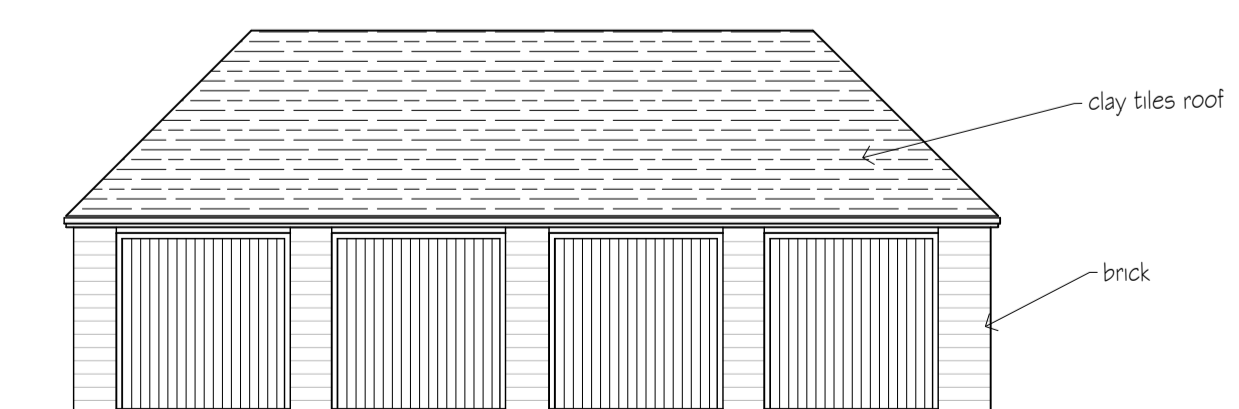


South West Elevation

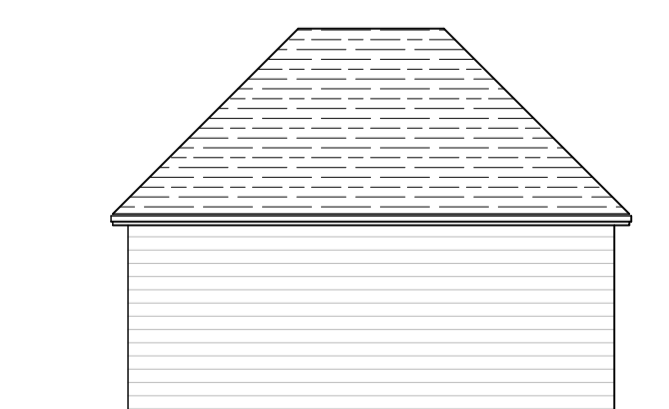


South East Elevation

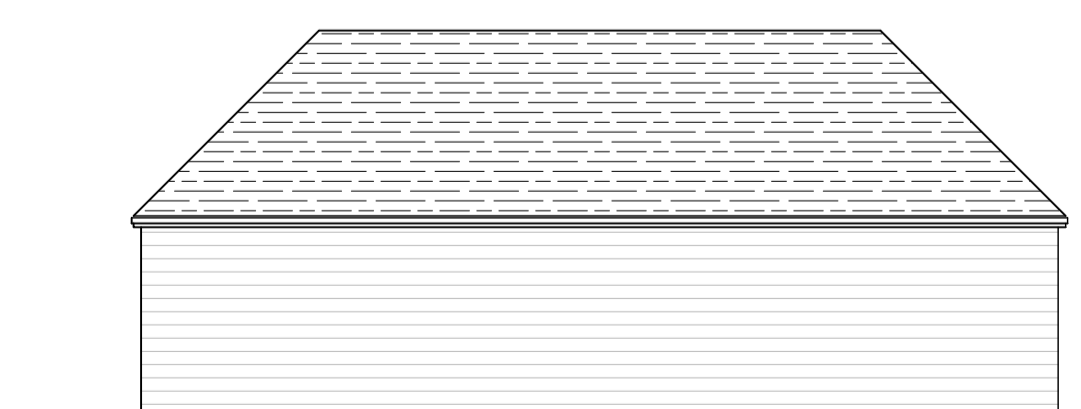

North East Elevation

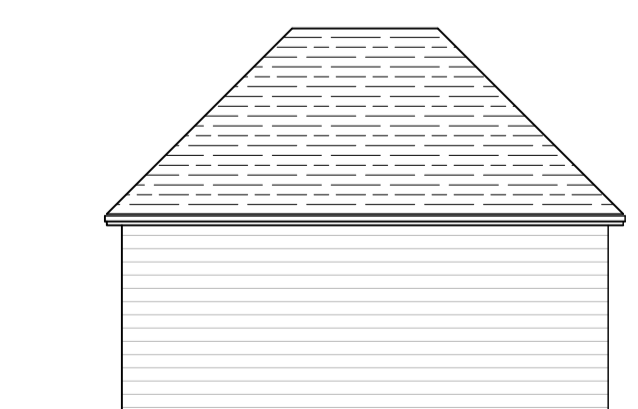

North West Elevation

 

revisions	initial	date

Contractors, Sub Contractors and Suppliers are to check all relevant dimensions and levels of site and buildings before commencing any shop drawings or building work.


This drawing is copyright and may not be reproduced in any part of form without the written consent of Fowler Architecture and Planning

project
DONKEY FIELD
 Seaview, Isle Of Wight

drawing
Plots 8&9
Garages

scale 1:500 @A1 drawn by BMC date June 21

190801-110 drawing no rev

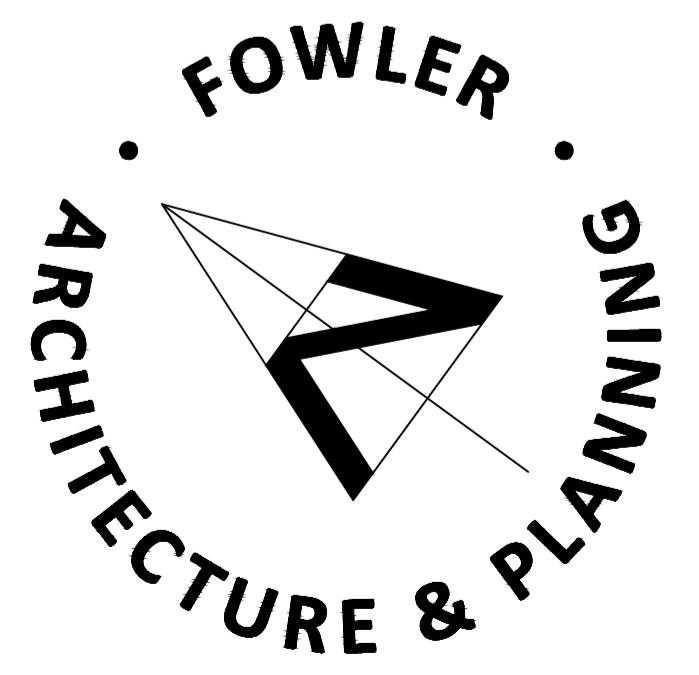

19 High Street
 Pewsey
 Wiltshire
 SN9 5AF
 tel (01672) 569444
 fax (01672) 569488
 enquiries@faap.co.uk